


LOWER LIVING & LEVEL
 SEE S-1 FOR FOUNDATION PLAN FOR
 FOUNDATION MEMBER OF ENTRY WALKWAY

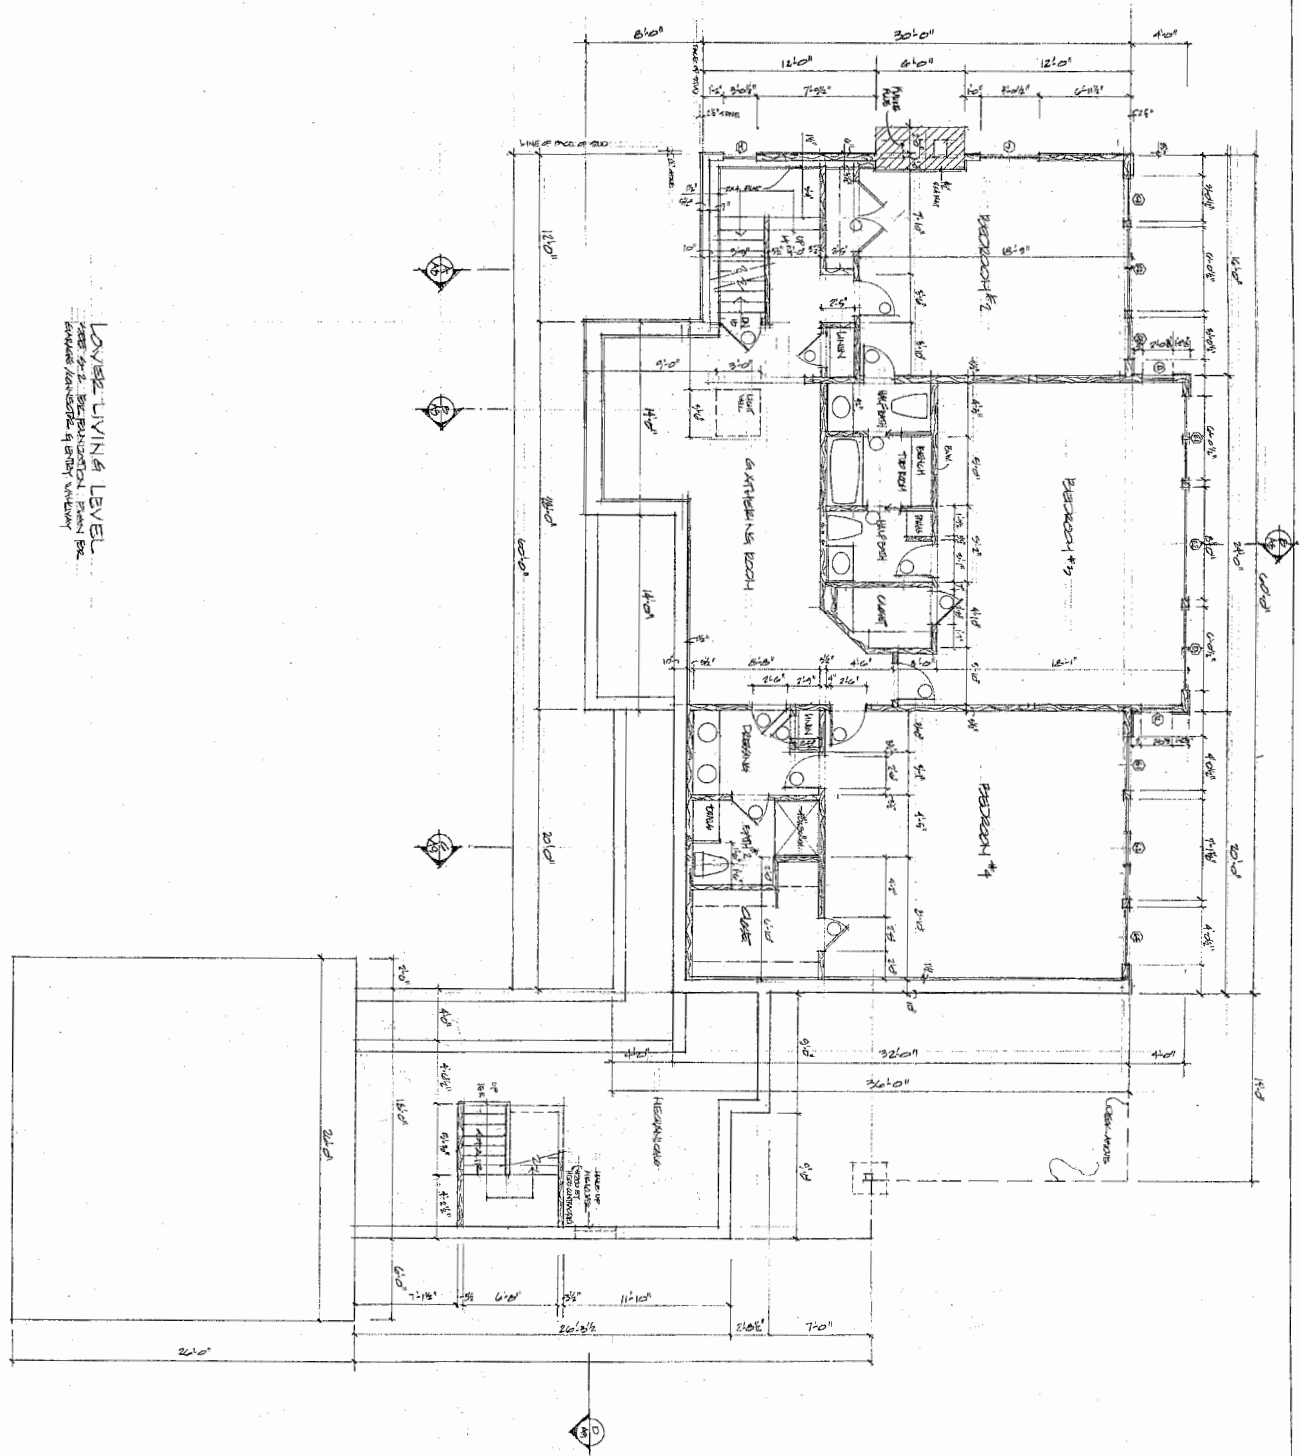

A-2

LOWER LEVEL PLAN


See S-1 for Foundation Plan for Foundation of Entry walk and connector

Scale: 1/8" = 1'-0"
 Date: 04-08-03
 SHEET

Blansfield Residence
 Lot 3-27 Ash Road
 Plymouth, Vermont

Keaney & Co. LLC
 7 Candlewood Heights Road, New Milford, CT
 860 354-1372 • 860 350-4624

FIRST FLOOR PLAN

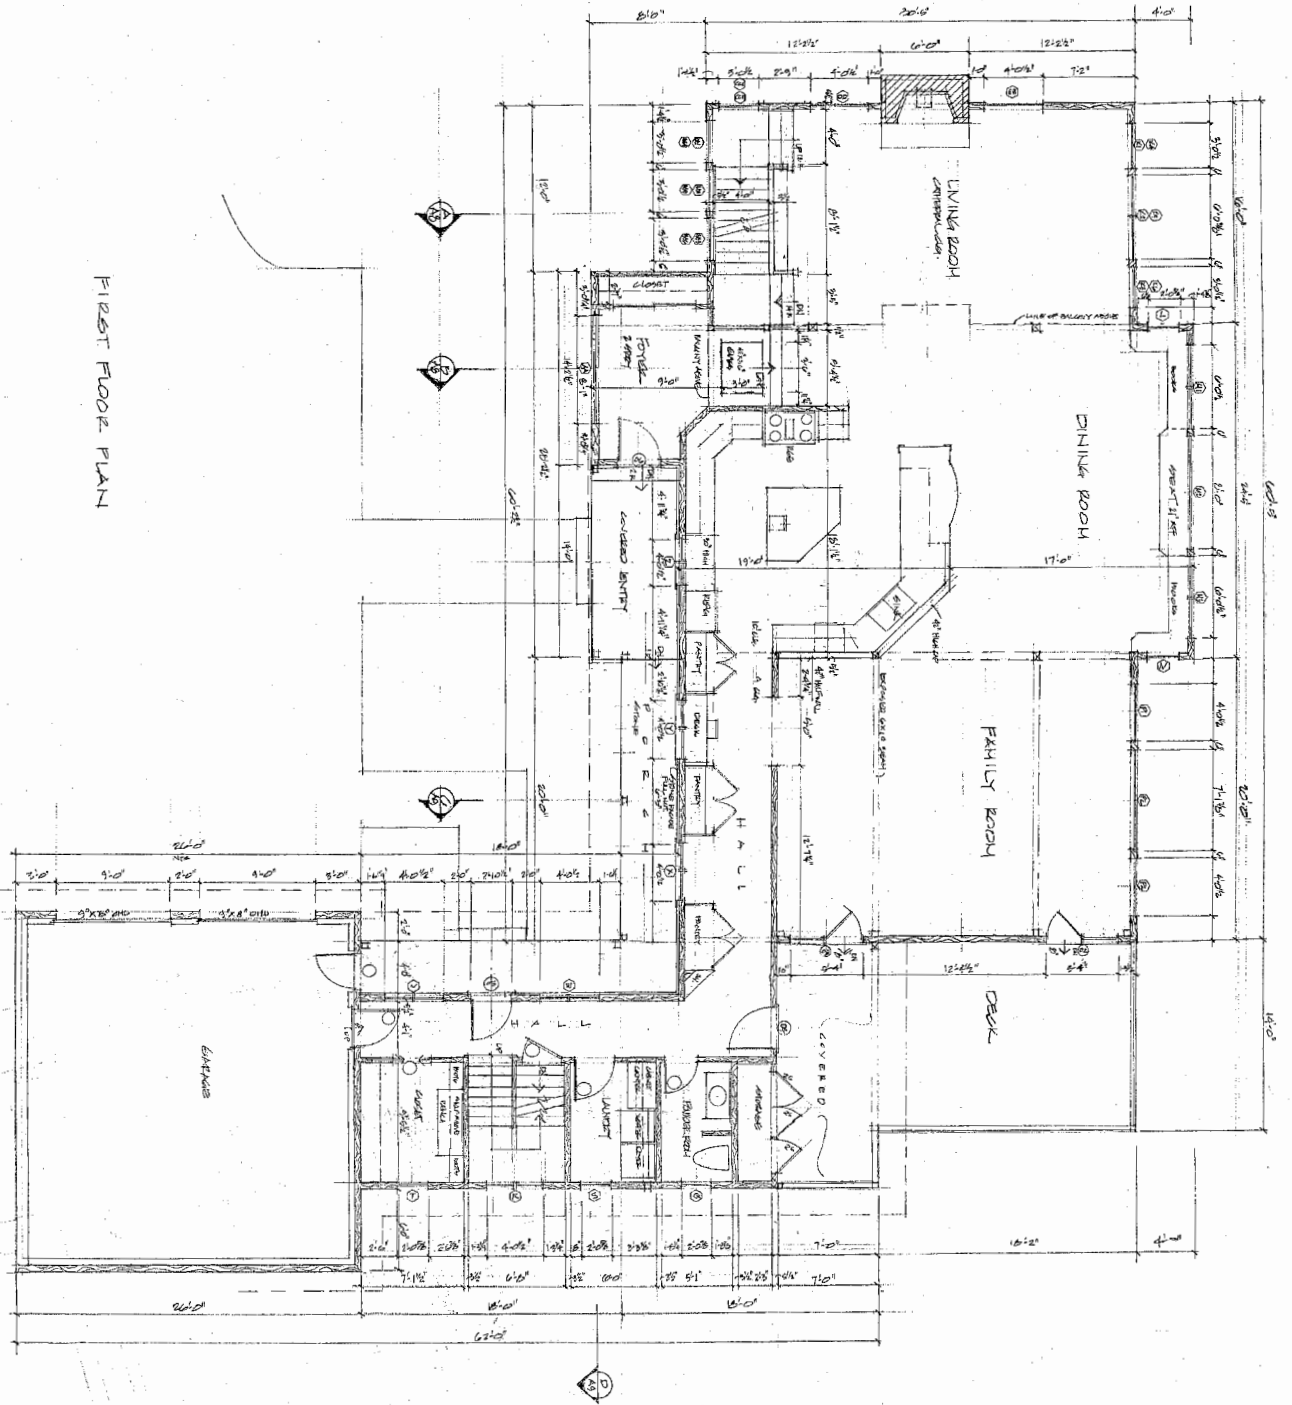


A-3

FIRST FLOOR PLAN

Blansfield Residence
Lot 3-27 Ash Road
Plymouth, Vermont

Keaney & Co. LLC
7 Candlewood Heights Road, New Milford, CT
860 354-1372 • 860 350-6224

SECOND FLOOR PLAN

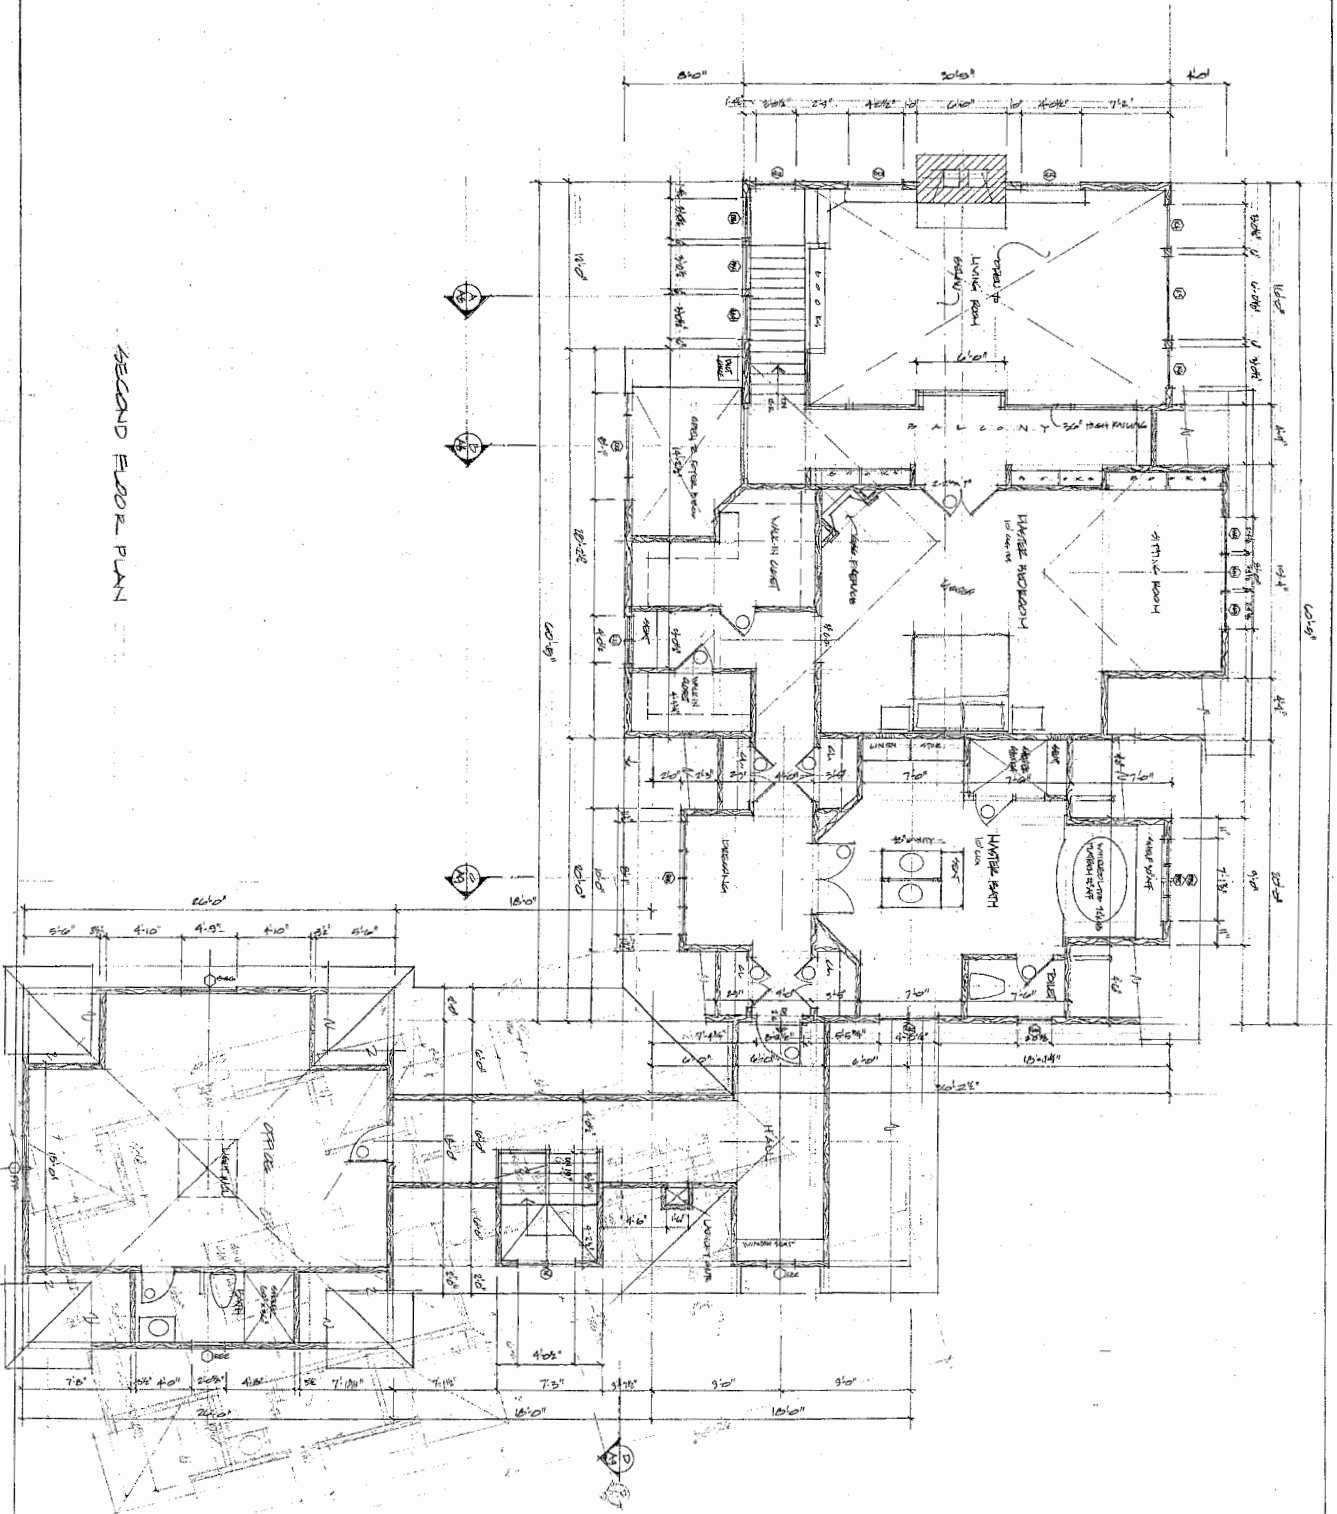


A-4

Scale: 1/8" = 1'-0"
 Date: 04-08-07

SECOND FLOOR PLAN

Blansfield Residence
 Lot 3-27 Ash Road
 Plymouth, Vermont

Keaney & Co. LLC
 7 Candlewood Heights Road, New Milford, CT
 860 354-1372 * 860 350-4024

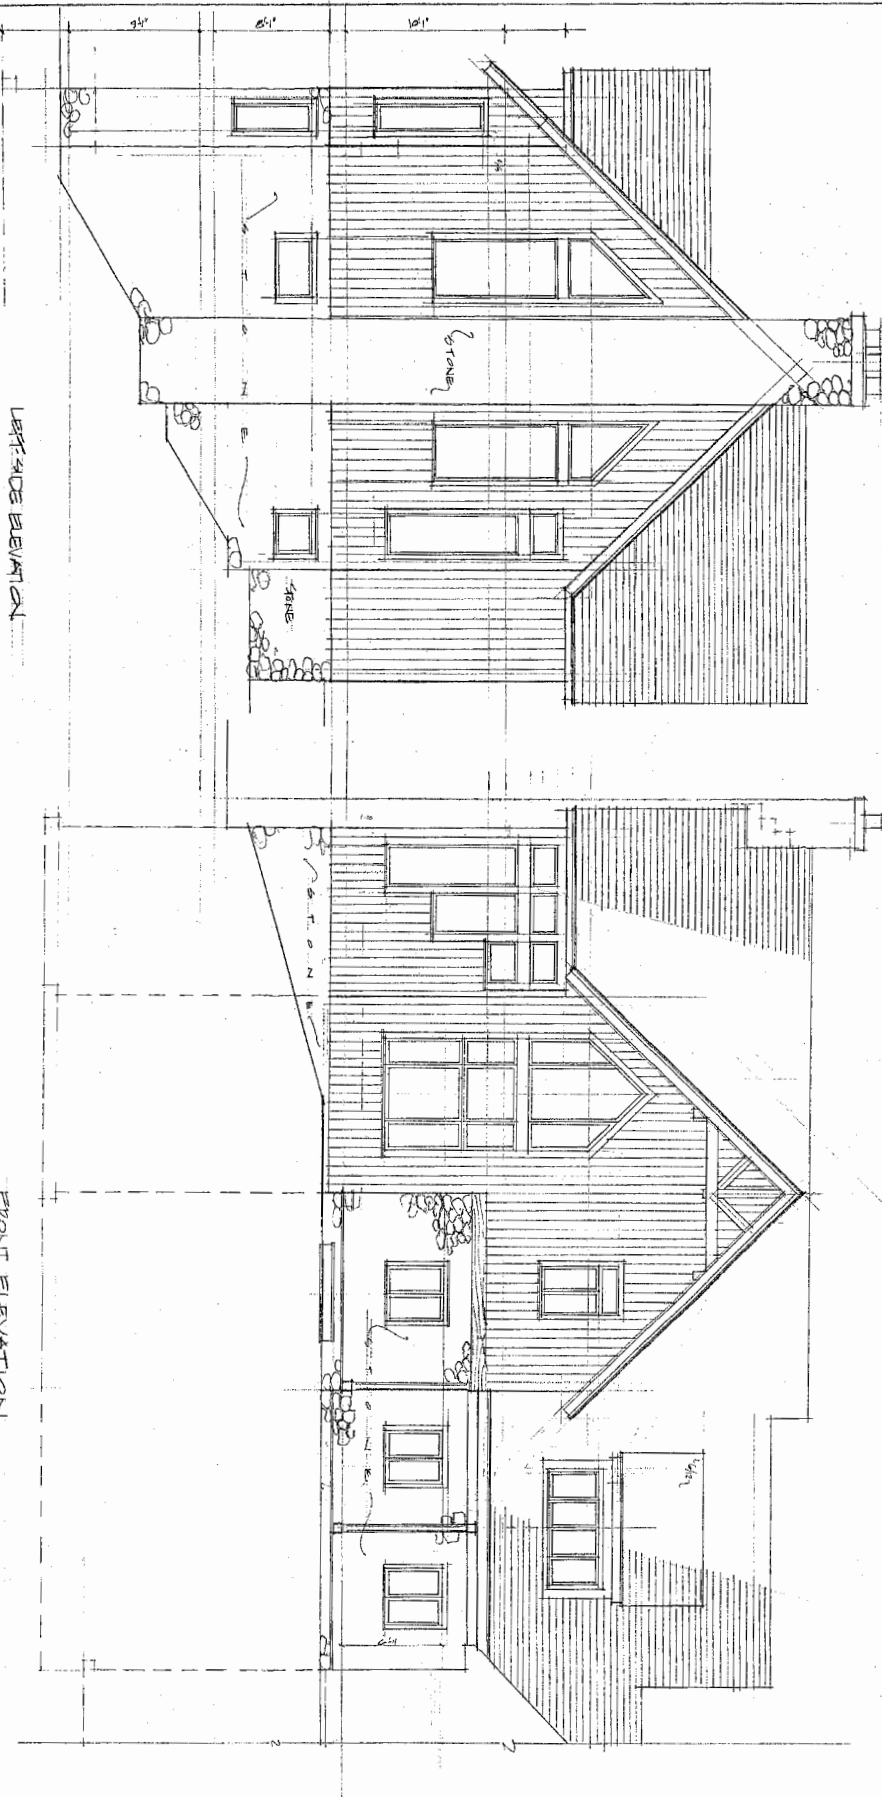

LEFT-SIDE ELEVATION

FRONT ELEVATION


A-5

Date: 04-24-13
 Scale: 1/4" = 1'-0"

**FRONT & LEFT-SIDE
 ELEVATIONS**

Blansfield Residence
 Lot 3-27 Ash Road
 Plymouth, Vermont

Keaney & Co. LLC
 7 Candlewood Heights Road, New Milford, CT
 860 354-1372 • 860 350-4624

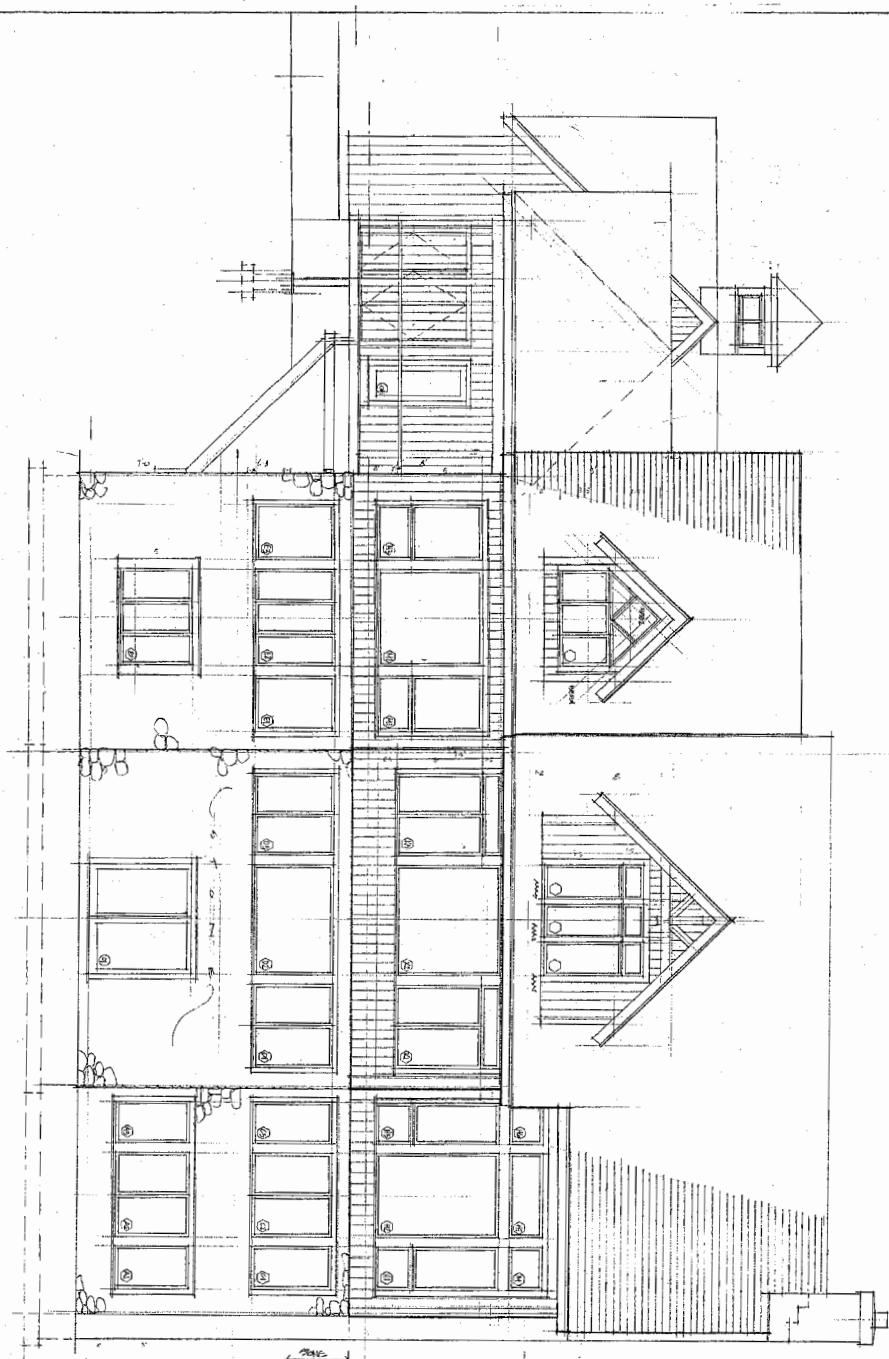

REAR ELEVATION


A-6

REAR ELEVATION

Blansfield Residence
Lot 3-27 Ash Road
Plymouth, Vermont

Keaney & Co. LLC
7 Candlewood Heights Road, New Milford, CT
860 354-1372 • 860 359-4624

Date: 04-08-03
Scale: 1/2" = 1'-0"

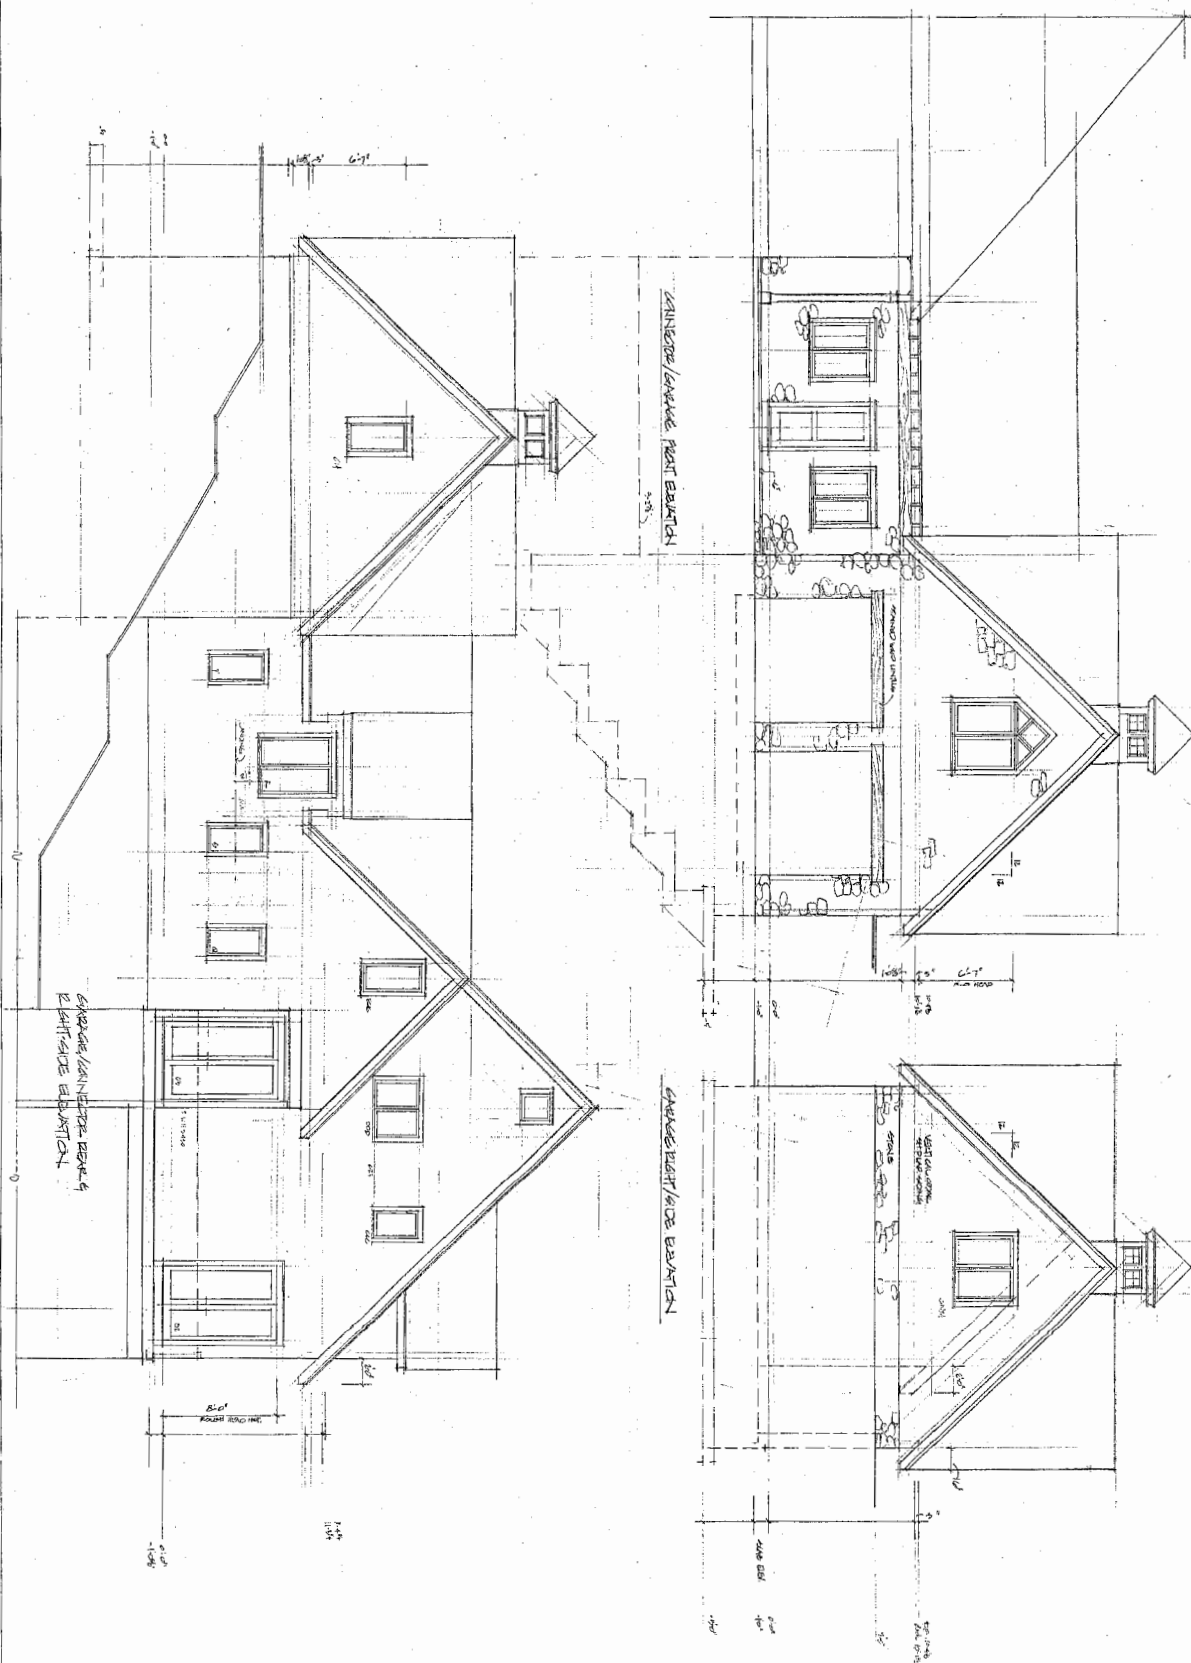

A-7

Date: 04-08-03
Scale: 1/4" = 1'-0"

**GARAGE / CONNECTOR
ELEVATIONS**

Blansfield Residence
Lot 3-27 Ash Road
Plymouth, Vermont

Keaney & Co. LLC
7 Candlewood Heights Road, New Milford, CT
860 354-1372 • 860 350-4624